





**General Notes**  
DO NOT SCALE. All dimensions must be checked on site, errors are to be reported.

All illustrated material is subject to copyright. Unless otherwise agreed in writing, all rights to use this document are subject to payment of Architect's charges. This document may only be used for the express purpose and project for which it has been created and delivered, as notified in writing by the Architect. This document may not be otherwise used or copied. Any unauthorised use of this document is at the user's sole risk and without limiting the Architect's rights the user releases and indemnifies the Architect from and against all loss so arising.

Contractors must ensure that cross referenced drawings and specifications noted on these drawings are checked on a regular basis to ensure that the latest revisions are used.

**Key**

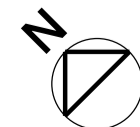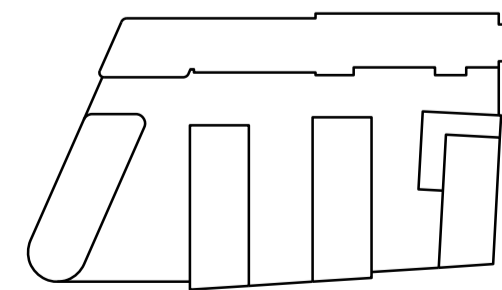

**Materials key**

1. Brick - light
2. Brick - light brown
3. Brick - brown
4. Brick - brown stripes
5. Brick - red
6. Brick - red stripes
7. Brick - blue grey
8. Precast/GRC - light
9. Bronze framed glazing - residential
10. Bronze framed glazing - shopfront
11. Bronze framed ventilation
12. Coloured ventilation screen
13. White coloured metalwork
14. Bronze coloured metalwork
15. Bronze coloured metal rod balustrades
16. Bronze coloured metal rod balconies with white soffits

**Note**

The advertisements are shown for indicative purposes only and will be subject to a separate advertisement consent

**Client**

St. Edward  
Chelsea Bridge Wharf  
360 Queensdown Road  
London SW11 8PE  
020 7720 2600

**Architect**

Patel Taylor  
48 Rawstorne Street  
London EC1V 7ND  
020 7278 2323

**Title**

General arrangement  
Elevation - south west  
Syon Lane

**Project**

Homebase Site, Syon Lane

**Scale**

1:250 @ A1                      1:500 @ A3

**Issue Record**

| Issue               | By | Chk | Date       |
|---------------------|----|-----|------------|
| P07 Planning Issue  | MA | AC  | 21.09.2020 |
| P06 Planning Issue  | MA | AC  | 21.09.2020 |
| P05 Planning Issue  | PG | AC  | 28.08.2020 |
| P04 Planning Issue  | AP | AC  | 28.07.2020 |
| P03 Planning Draft  | TG | AC  | 17.07.2020 |
| P02 Design Freeze 2 | TG | AC  | 31.01.2020 |

**Drawing Number**


579-PTA-ZZ-ZZ-ELE-A-0001 P07

**Revision**

Status  
For Planning

Patel Taylor  
48 Rawstorne Street  
London EC1V 7ND  
T +44 (0)20 7278 2323  
www.pateltaylor.co.uk

**Scale 1:250 @ A1**

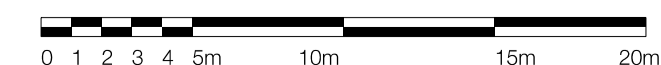

**Patel Taylor**