

**General Notes**

DO NOT SCALE. All dimensions must be checked on site, errors are to be reported.

All illustrated material is subject to copyright. Unless otherwise agreed in writing, all rights to use this document are subject to payment of Architect's charges. This document may only be used for the express purpose and project for which it has been created and delivered, as notified in writing by the Architect. This document may not be otherwise used or copied. Any unauthorised use of this document is at the user's sole risk and without limiting the Architect's rights the user releases and indemnifies the Architect from and against all loss so arising.


Contractors must ensure that cross referenced drawings and specifications noted on these drawings are checked on a regular basis to ensure that the latest revisions are used.

**Client**


St. Edward  
Chelsea Bridge Wharf  
360 Queensdown Road  
London SW11 8PE  
020 7720 2600

**Architect**

Patel Taylor  
48 Rawstorne Street  
London EC1V 7ND  
020 7278 2323

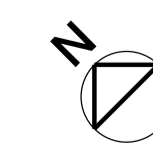

Scale 1:250 @ A1

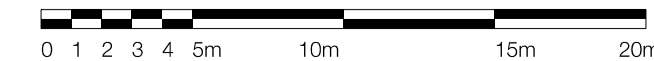

**Title**

General arrangement plan  
Level 12

**Project**

Homebase Site, Syon Lane

**Scale**

1:250 @ A1                      1:500 @ A3

**Issue Record**

Issue	By	Chk	Date
P27 Planning Issue	MA	AC	21.09.2020
P26 Planning Issue	MA	AC	02.09.2020
P25 Planning Issue	MA	AC	27.08.2020
P24 Updated block plans & B3 layouts	MA	AC	21.08.2020
P23 Planning Issue	MA	AC	28.07.2020
P22 Planning Draft	TG	AC	17.07.2020

**Drawing Number**

579-PTA-ZZ-12-DR-A-1001

**Revision**

P27

**Status**

For Planning

Patel Taylor  
48 Rawstorne Street  
London EC1V 7ND  
T +44 (0)20 7278 2323  
www.pateltaylor.co.uk